


* YOU WILL NEED TO FIRST DETERMINE THE BASE HEIGHT OF YOUR GATE BEFORE YOU CAN PLACE YOUR WELDABLE STEEL PLATES INTO YOUR CONCRETE / STONE PILLARS

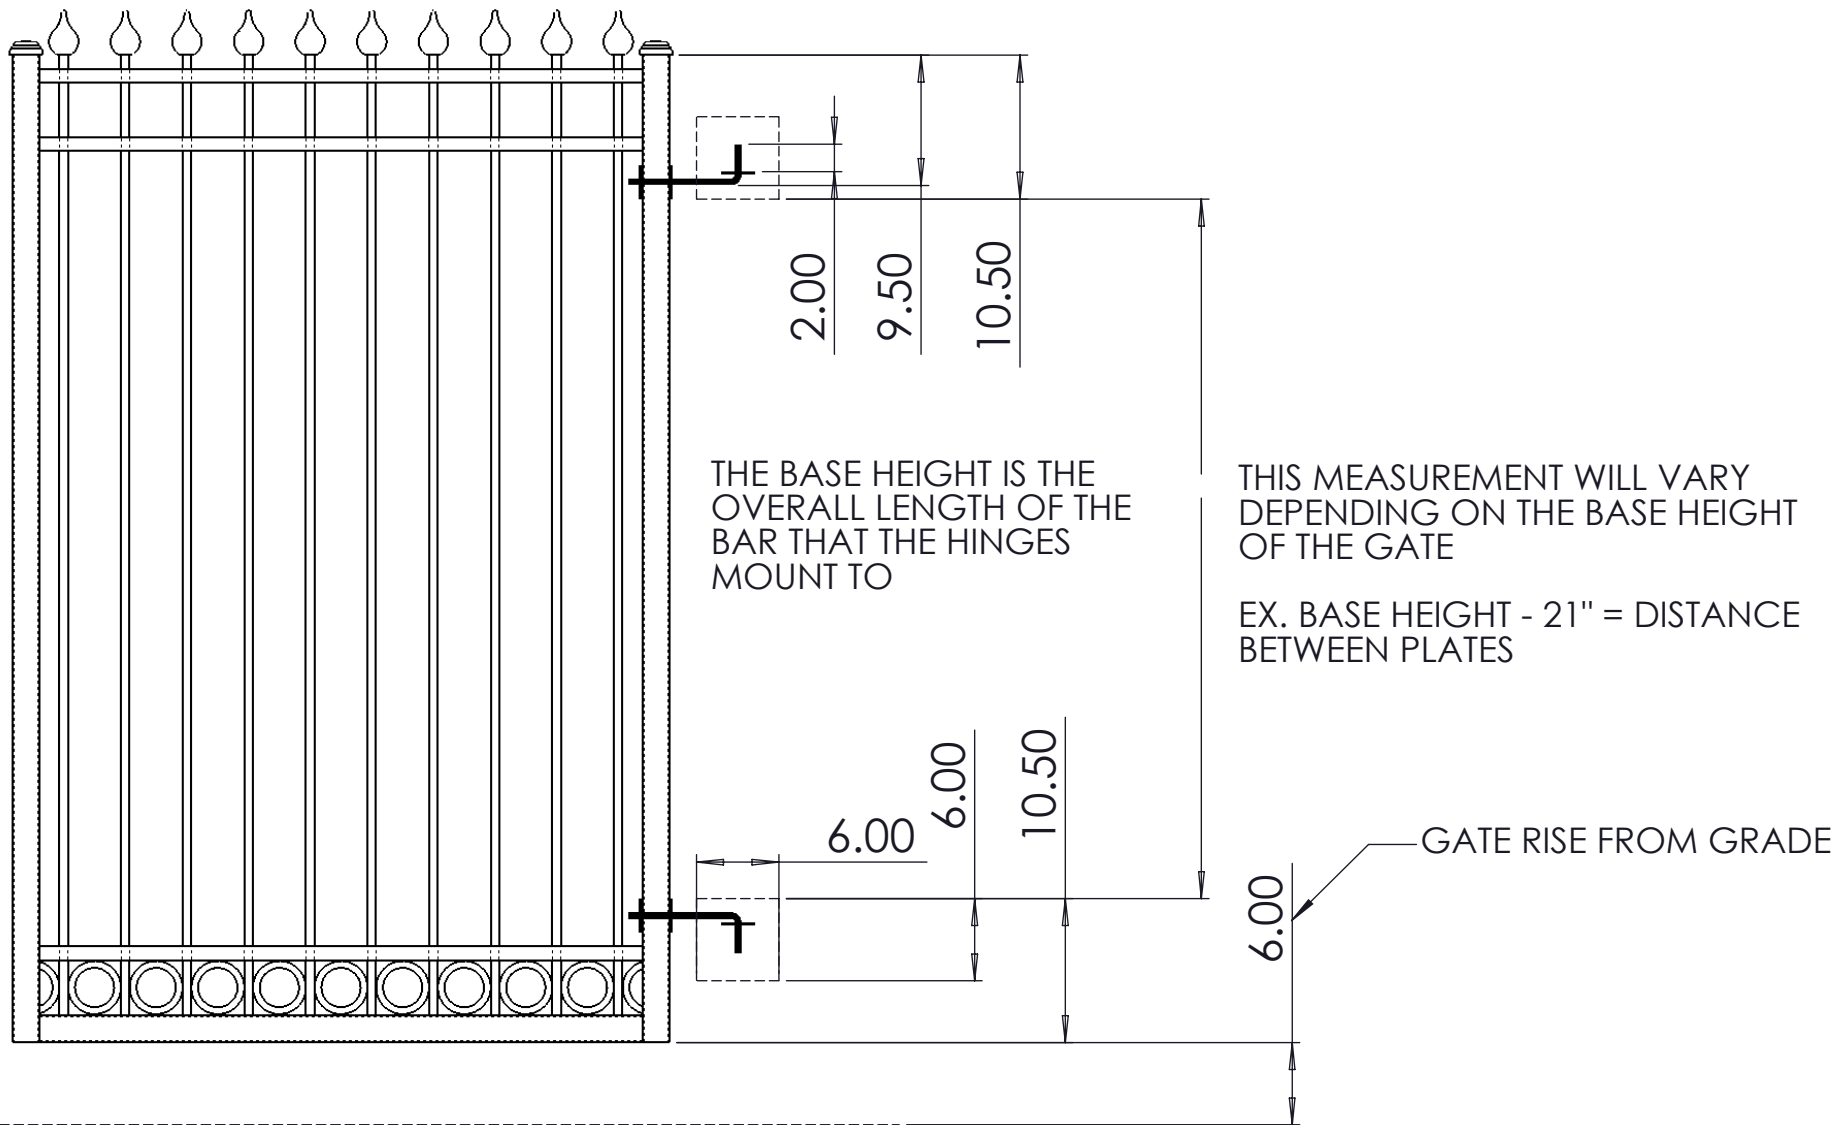

GATE RISE (6") + 10.5" = TOP EDGE OF LOWER 6" X 6" WELDABLE PLATE
 * WE SUGGEST USING A 6" X 6" X 1/2" THICK WELDABLE PLATE SO THE PLATE DOESN'T BEND OR CURL DURING WELDING

REVERSE BARREL HINGE PILLAR / PLATE DIAGRAM



THE INFORMATION CONTAINED IN THIS DRAWING IS THE SOLE PROPERTY OF HEAVENLY GATES. ANY REPRODUCTION IN PART OR AS A WHOLE WITHOUT THE WRITTEN PERMISSION OF HEAVENLY GATES IS PROHIBITED.

SCALE: 1:14	SHEET 1 OF 1
-------------	--------------